


THIS DRAWING IS PROPERTY OF TROUT ARCHITECTS/CHARTERED AND SHALL NOT BE COPIED OR REPRODUCED WITHOUT WRITTEN AUTHORIZATION FROM TROUT ARCHITECTS/CHARTERED © 2007 TROUT ARCHITECTS/CHARTERED

REVISIONS:	-	-	-
	-	-	-
	-	-	-
	-	-	-
	-	-	-
	-	-	-
	-	-	-
	-	-	-
	-	-	-
	-	-	-
DRAWN:	-	-	-
CHECKED:	-	-	-
REVIEWED:	-	-	-
PROJECT NO.:	-	-	-
DATE:	3/30/07		
SHEET TITLE:	FLOOR PLANS		
SHEET NO.:			

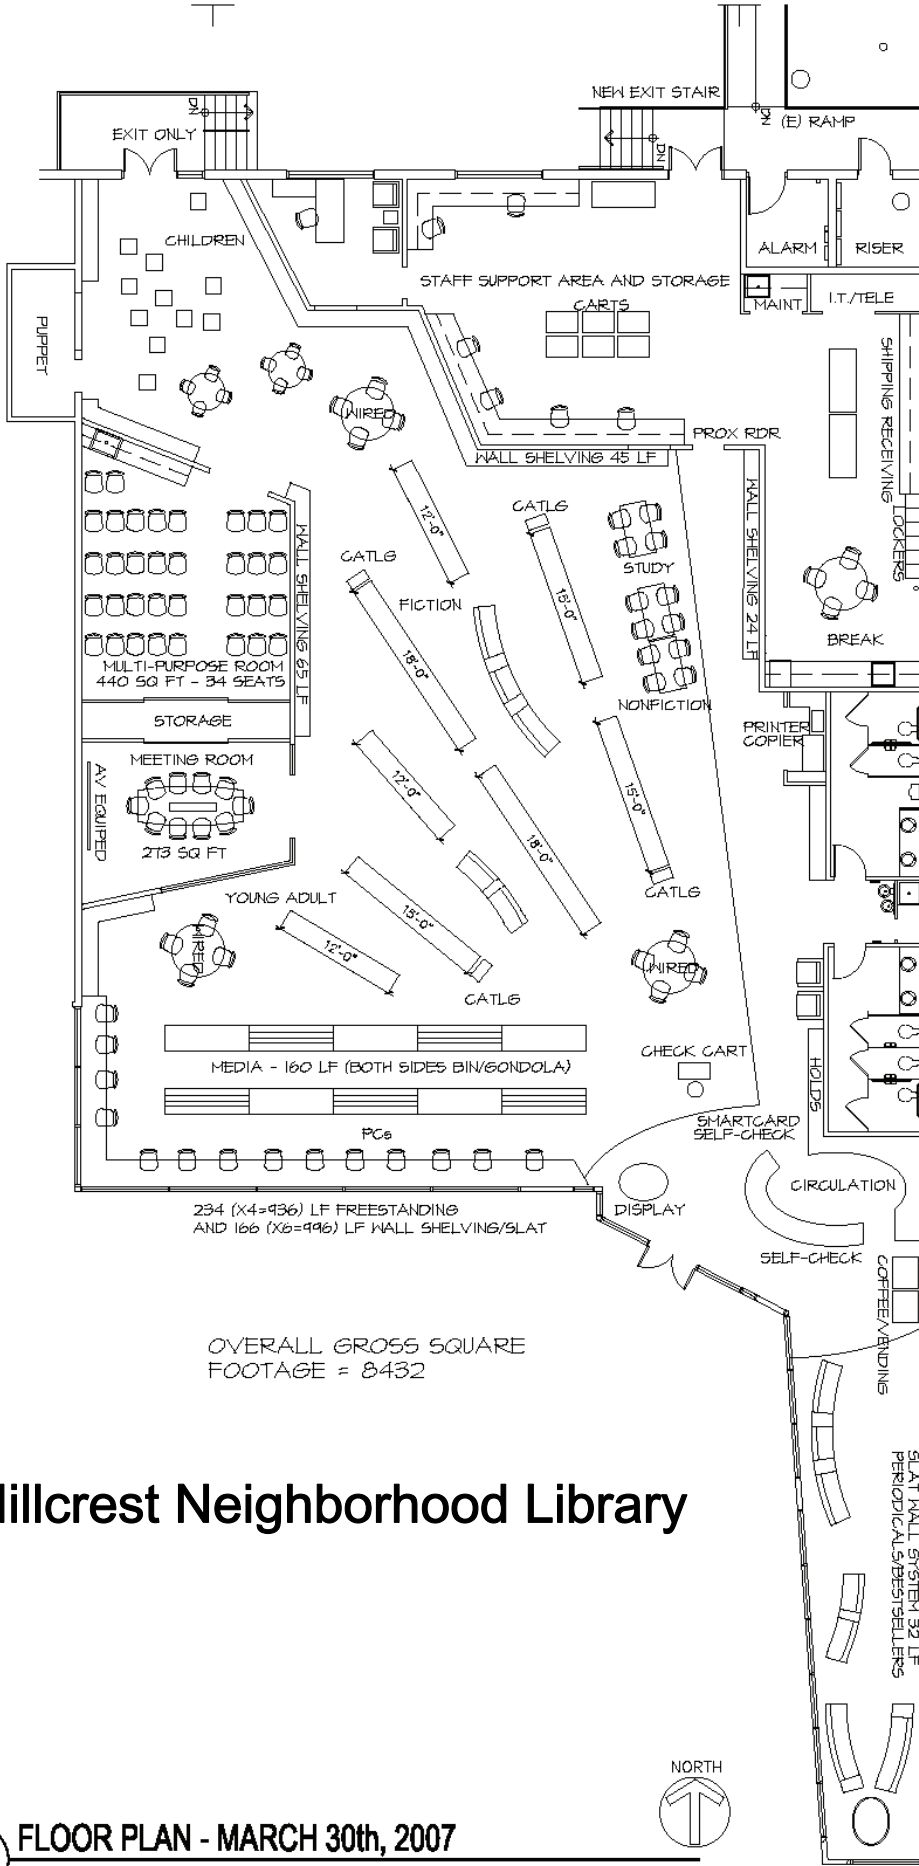

Hillcrest Neighborhood Library

